


# SOUTH WALTON CONNECTOR ROAD


## Project Development & Environment (PD&E) Study

### - TYPICAL SECTIONS -

#### Alternative A: South of Sandgrass Boulevard

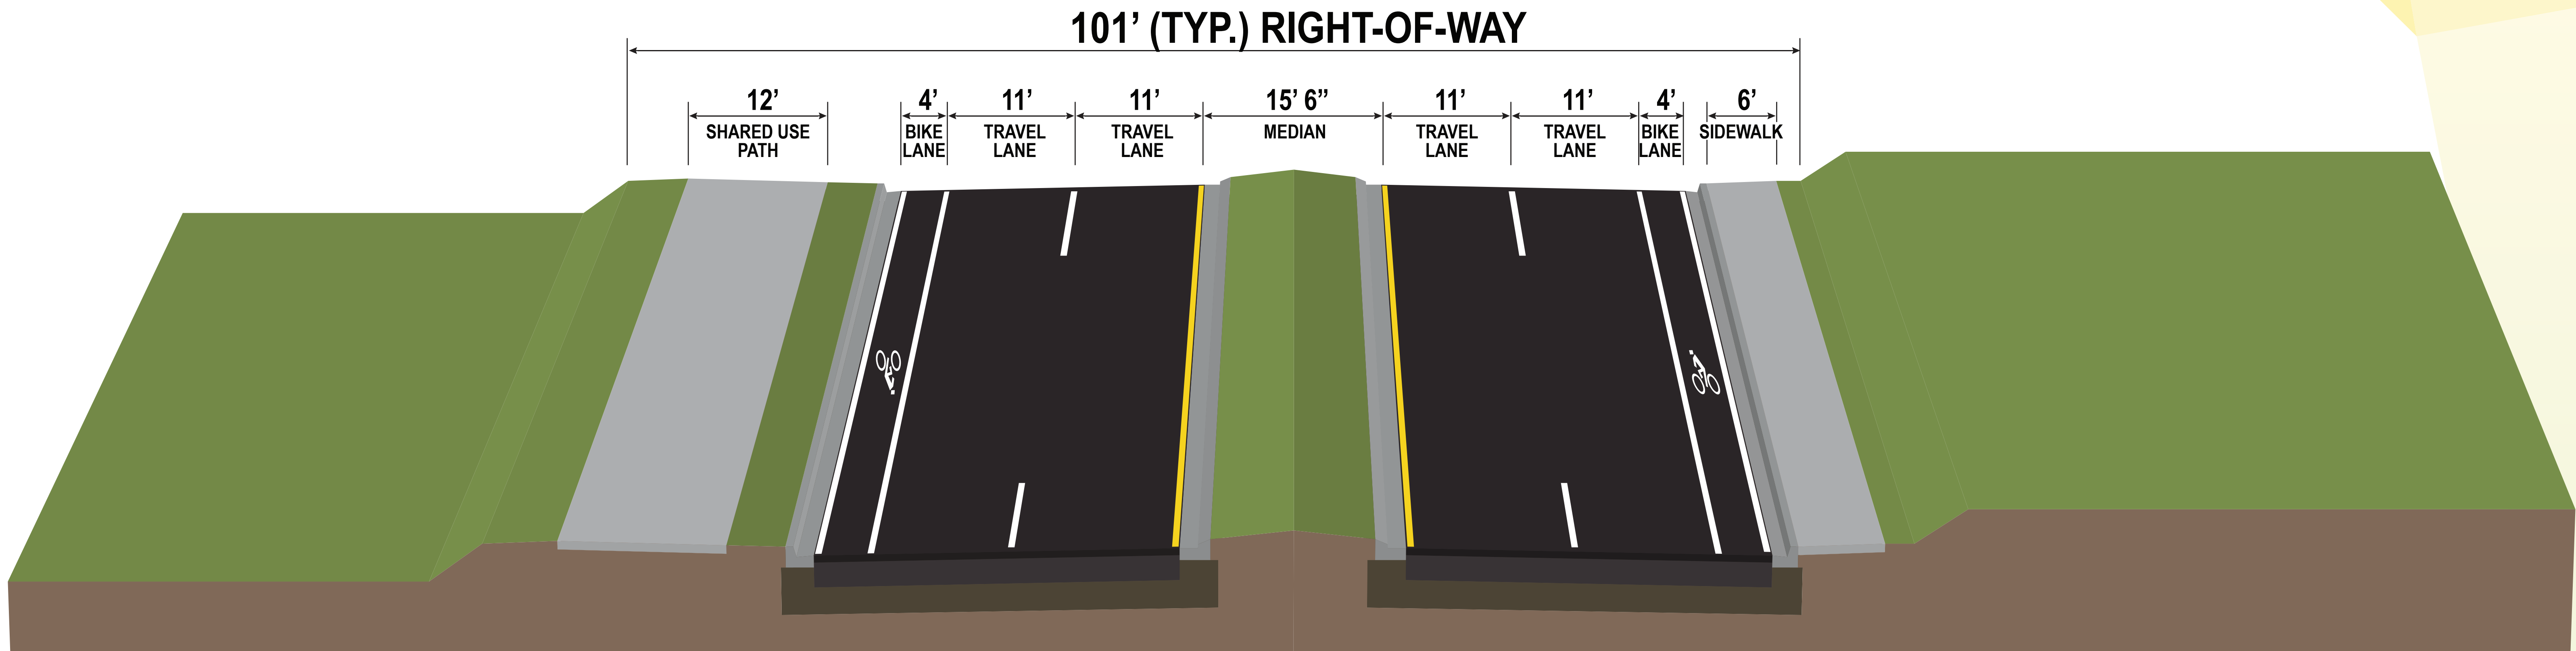

#### Alternative A: North of Sandgrass Boulevard

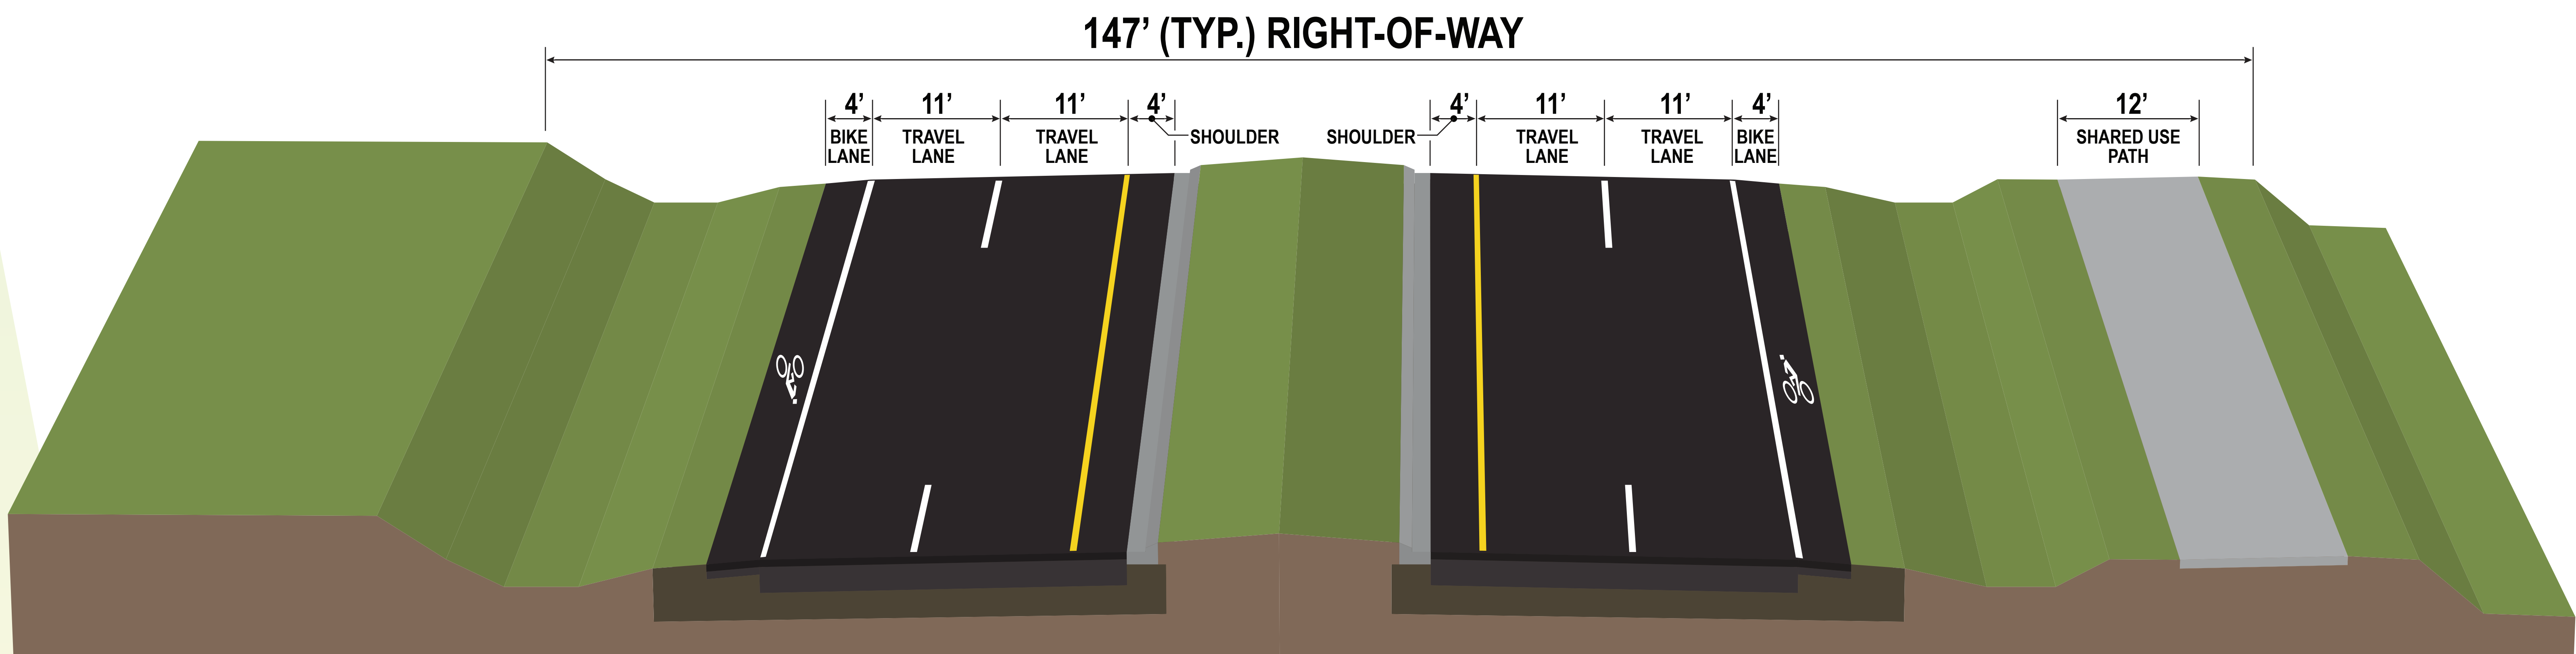

#### Alternatives B, C1, C2, D1, and D2

